


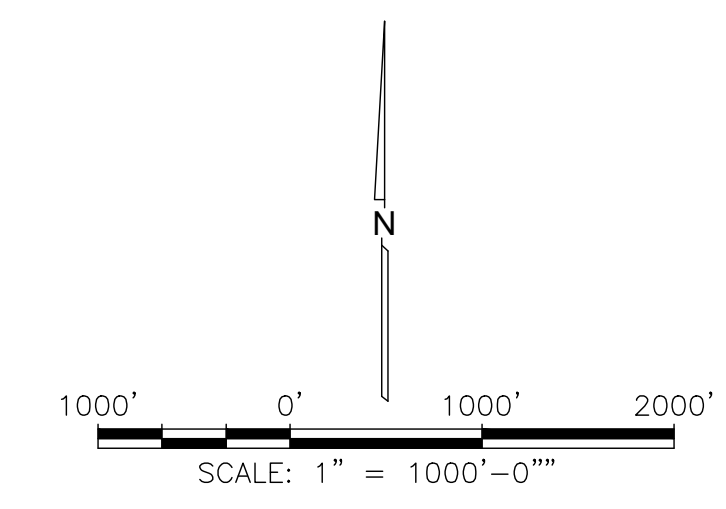

LEGEND

RESIDENTIAL	
	A-2
	A-3
	A-4
COMMERCIAL	
	C-2
	C-3
INDUSTRIAL	
	M-3



REVISIONS:

NO.	DESCRIPTION	DATE
XX	ISSUED FOR XXXXXXXXXX	XXXX

BORREL ENGINEERING, LLC
CIVIL • ENVIRONMENTAL
STRUCTURAL • PROCESS

300 SOUTH FIRST, ST SUITE 303
 LEESVILLE, LOUISIANA 71446
 TELEPHONE: (337) 238-9319
 FAX: (337) 238-9310
www.borrelengineering.com

406 N. MONROE STREET
 MARKSVILLE, LOUISIANA 71351
 TELEPHONE: (318) 253-0196
 FAX: (318) 253-0157

CITY OF MARKSVILLE, LOUISIANA
 ZONE MAP

PROJECT NO. XXX
 DRAWN BY: R. COPE
 APPROVED BY: R. BORREL
 ISSUE DATE: xxxxxx
 SCALE: AS SHOWN

SHEET NUMBER
1
 1